


Summary Table

17,043	Total water quality volume required (cubic feet)
17,438	Total runoff reduction volume (cubic feet)
20,926	Total water quality volume provided (cubic feet)

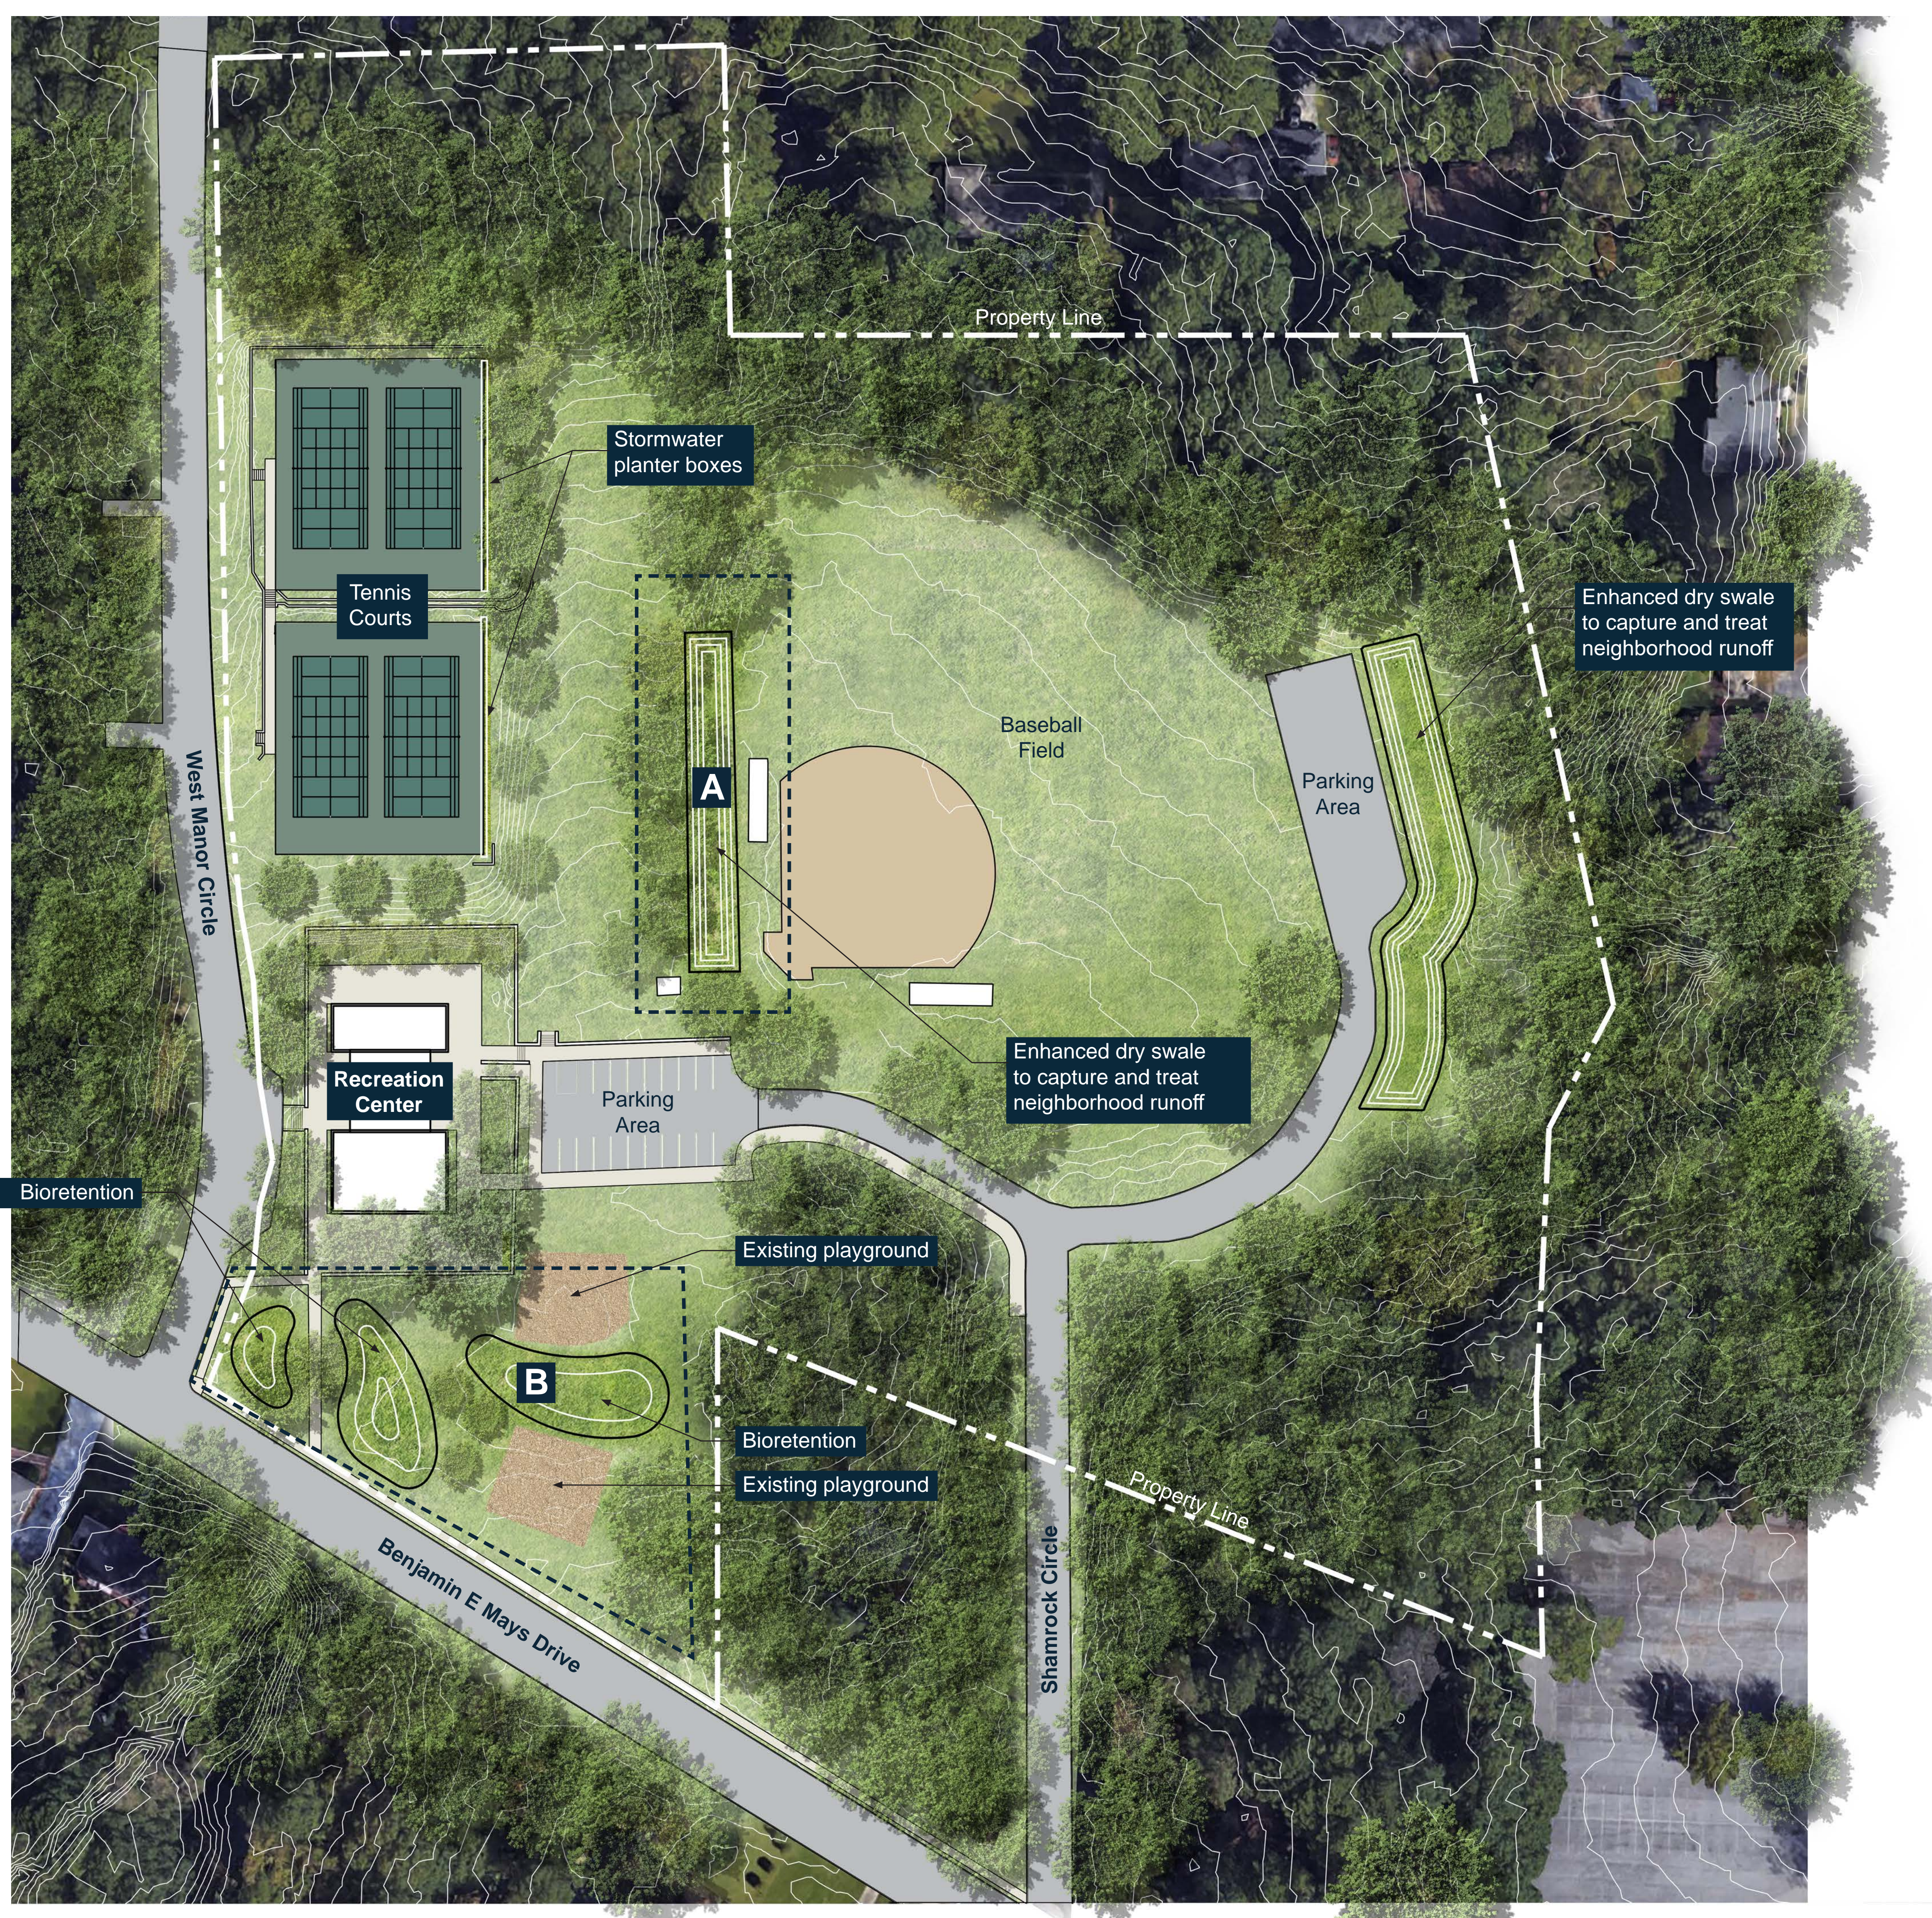

Site Plan
Scale: 1" = 40'-0"

Bioretention Plant Palette



A. Enhanced dry swale



B. Bioretention between play areas